


**PRELIMINARY**  
NOT For Construction

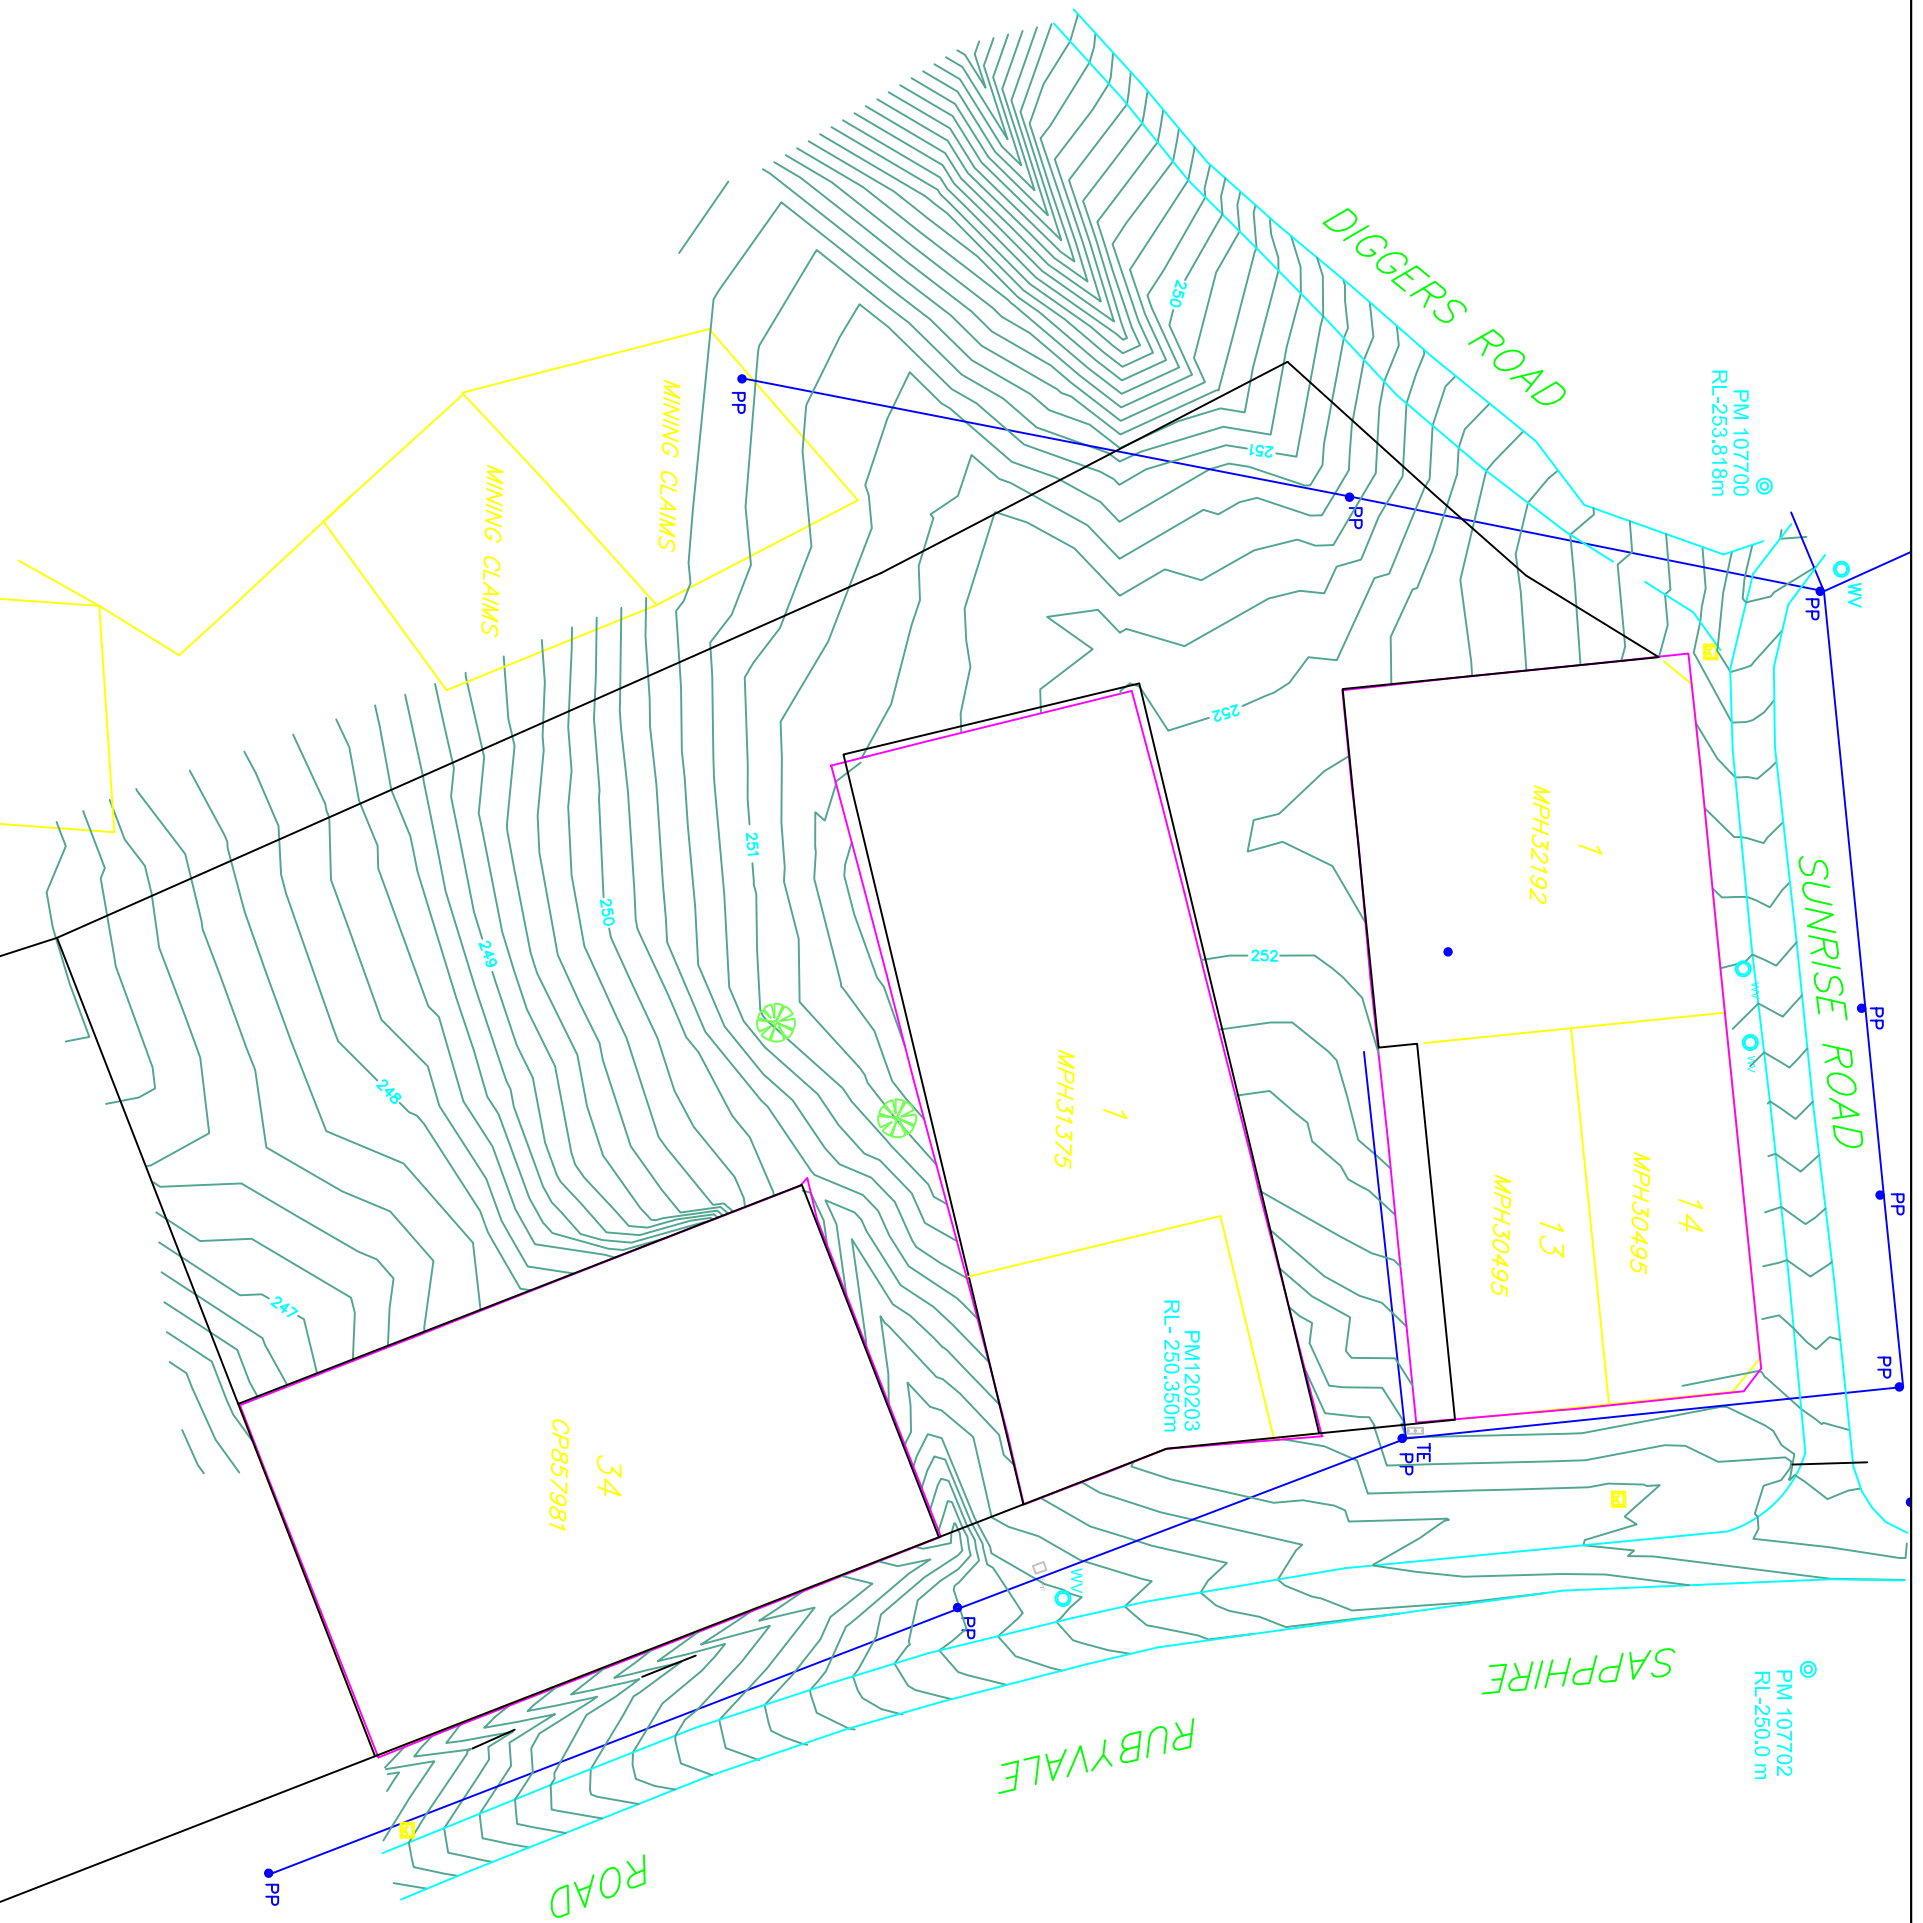

DESIGNED:	MB
DRAWN:	MB
CHECKED:	
RECOMMENDED:	APPROVED:
CAD FILE:	
REC:	MB
APPR:	AJ
DATE:	14/08/09
REVISIONS:	PRELIMINARY ISSUE

**CENTRAL HIGHLANDS REGIONAL COUNCIL**



CIVIL OPERATIONS  
PO Box 21  
65 Egerton Street  
EMERALD QLD 4720  
Ph: 1300 242 686  
Fax: 1300 242 687

**EMERALD DEVELOPMENTS**  
**OPERATIONAL WORKS DRAWINGS FOR**  
**GEMFIELDS RETIREMENT VILLAGE**  
**SAPPHIRE**

**Existing Site Contours**  
Scale: 1:1000  
Drawing No: **E27-02**  
Level Datum: RL-250m  
Sheet: A3