


PRELIMINARY
NOT For Construction

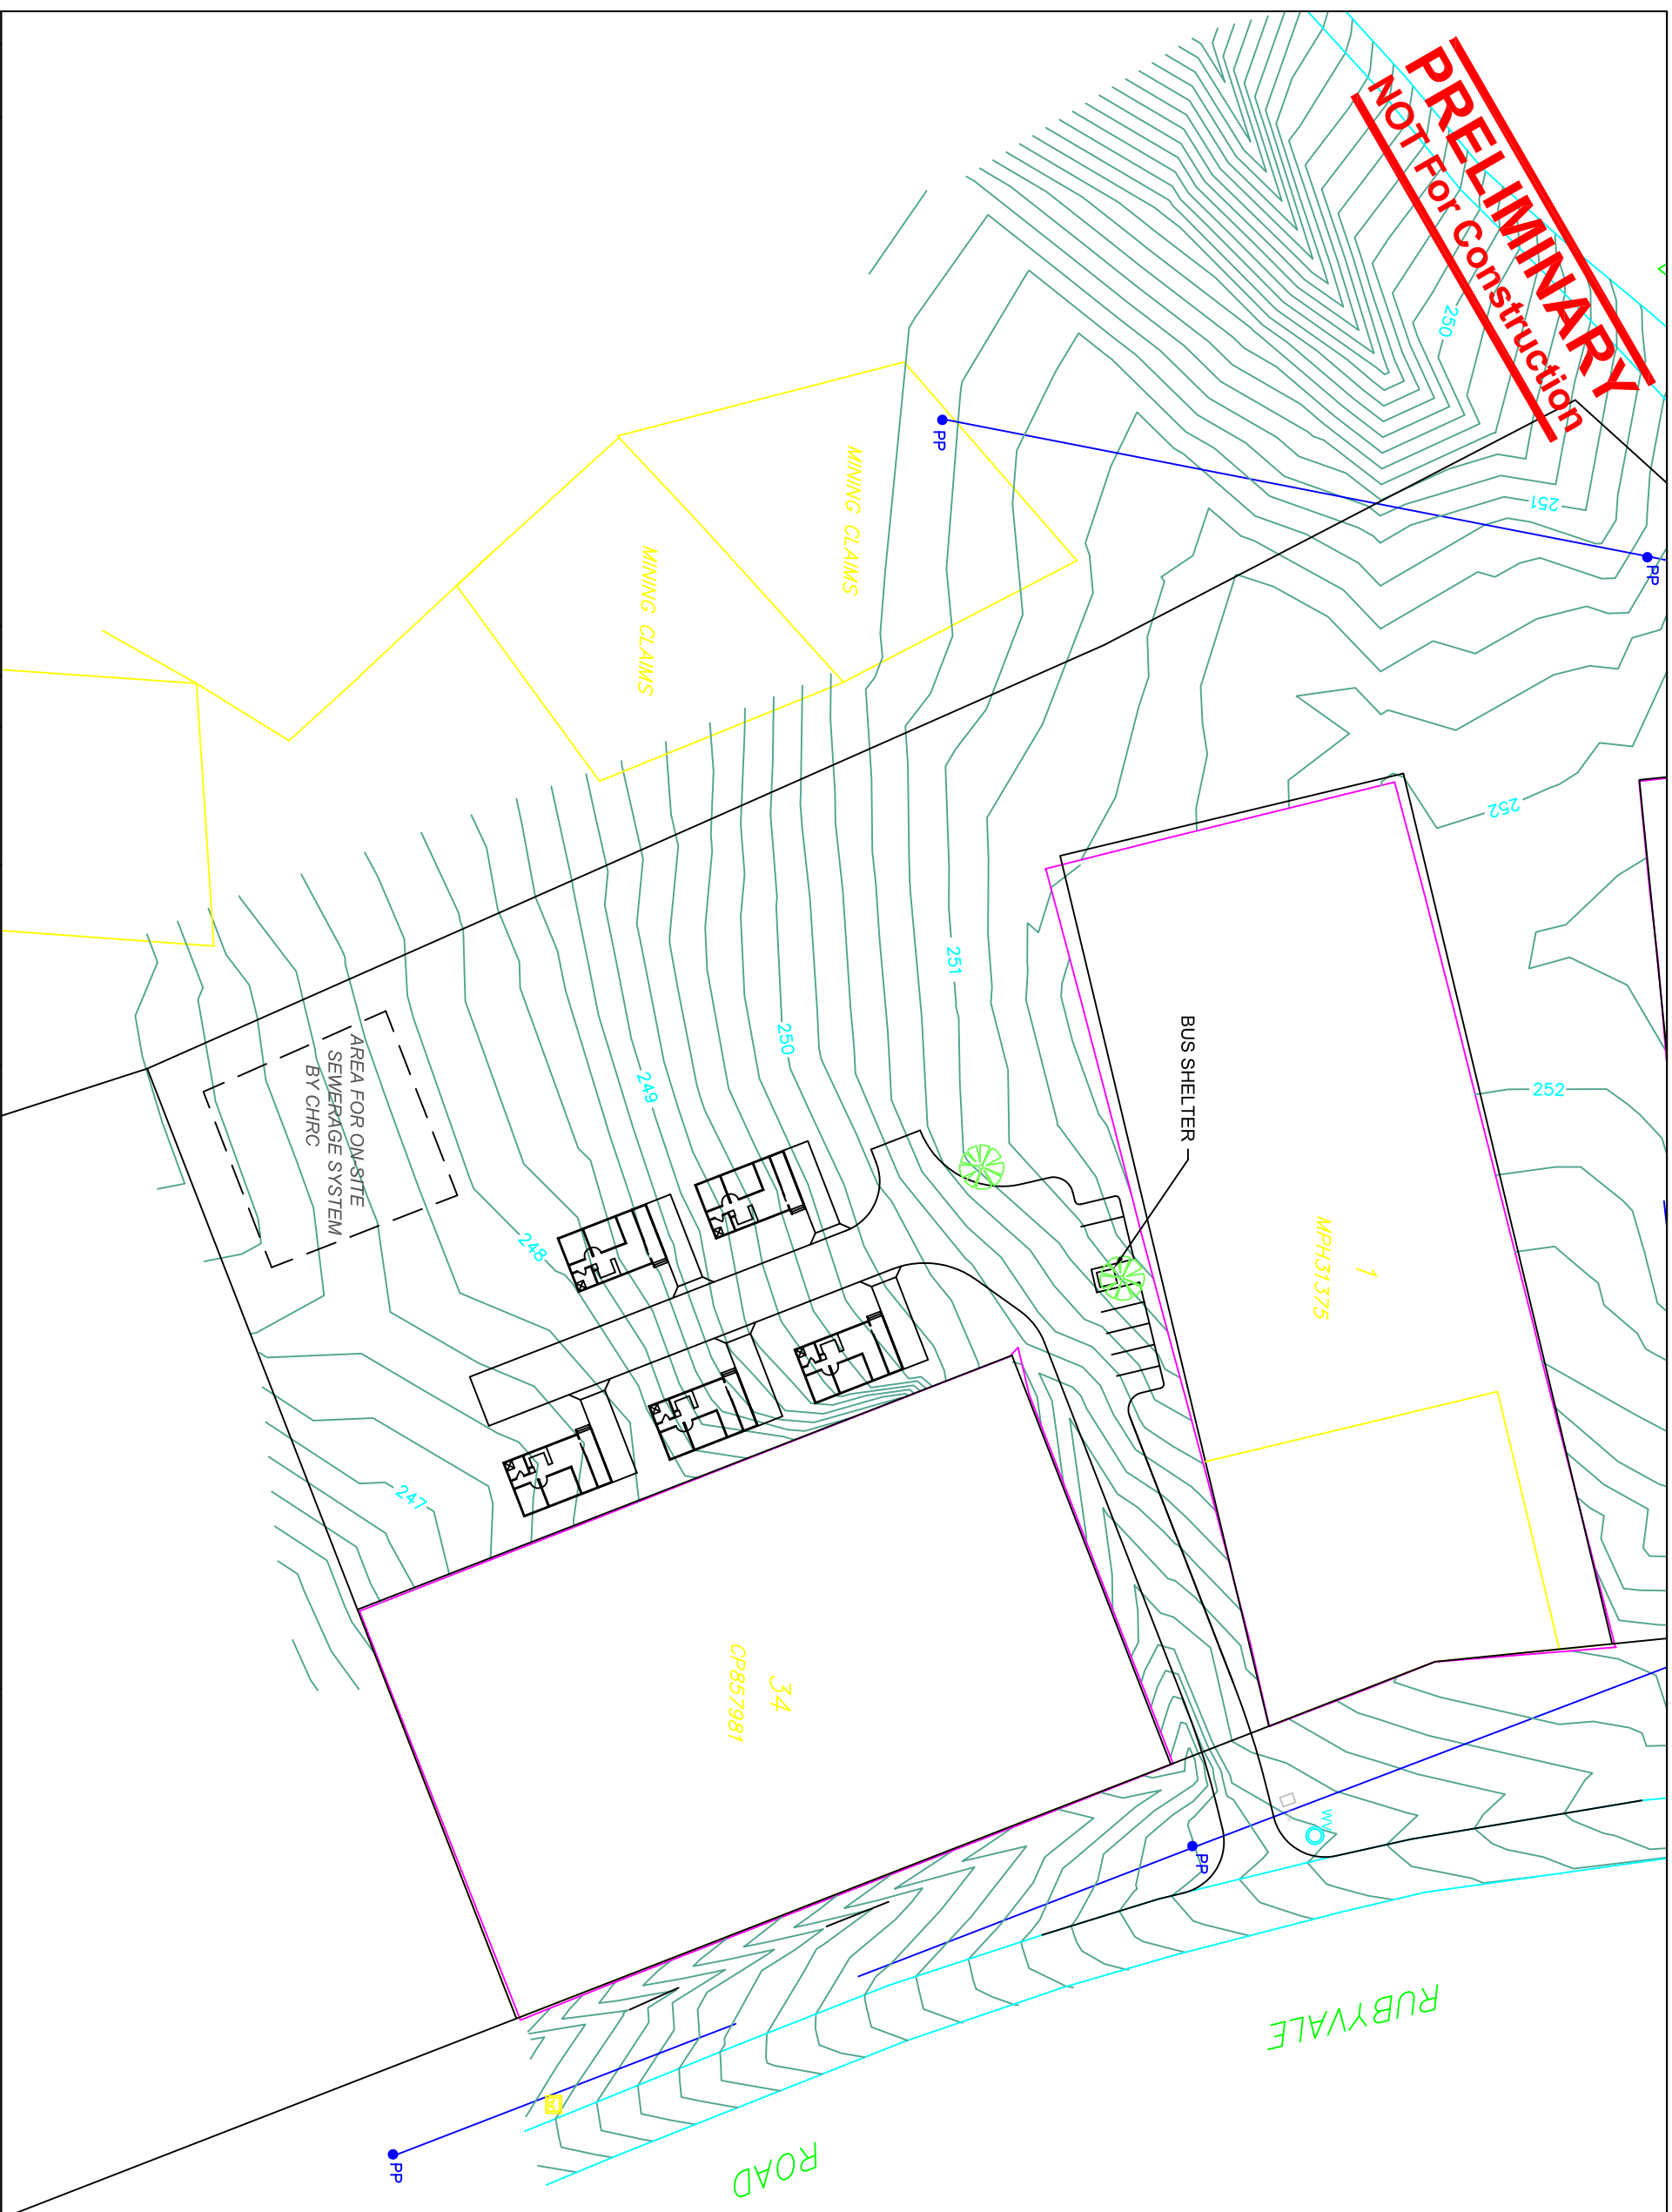

DESIGNED:		MB	
DRAWN:		MB	
CHECKED:			
RECOMMENDED:		APPROVED:	
REC. MB		APPR. AJ	
CAD FILE:			
<p>CENTRAL HIGHLANDS REGIONAL COUNCIL</p> <p>CIVIL OPERATIONS PO Box 21 65 Egerton Street EMERALD QLD 4720 Ph: 1300 242 686 Fax: 1300 242 687</p>			
<p>EMERALD DEVELOPMENTS</p> <p>OPERATIONAL WORKS DRAWINGS FOR GEMFIELDS RETIREMENT VILLAGE SAPPHIRE</p>			
<p>Scale: 1:250 PRT0702 Level Datum: RL = 250m</p>		<p>Drawing No: E27-05</p>	
<p>Site Layout with Contours - Stage 1</p>		<p>Sheet: A3</p>	
REV. A	DATE 14/08/09	PRELIMINARY ISSUE	
		REVISIONS	